
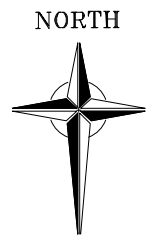


THIS DRAWING IS COPYRIGHT ©.
 ORDINANCE SURVEY CROWN COPYRIGHT ©. ALL RIGHTS RESERVED. LICENCE NUMBER 10002949.
 DO NOT SCALE FROM THIS DRAWING. USE FIGURED DIMENSIONS ONLY. ALL DIMENSIONS TO BE CHECKED ON SITE BEFORE WORK COMMENCES. DISCREPANCIES TO BE REPORTED TO EMA.
 VARIATIONS AND MODIFICATIONS TO INFORMATION SHOWN ON THIS DRAWING SHALL NOT BE CARRIED OUT WITHOUT PRIOR PERMISSION OF EMA ARCHITECTS, WHO ACCEPT NO LIABILITY FOR ALTERATIONS MADE TO THIS DRAWING BY ANY OTHER PARTY.
 THIS DRAWING IS TO BE READ IN CONJUNCTION WITH ALL RELEVANT ARCHITECTURAL, STRUCTURAL, SERVICES DRAWINGS AND SPECIFICATIONS.
 IT IS THE RESPONSIBILITY OF THE CONTRACTOR TO ENSURE THAT ALL MATERIALS USED DURING CONSTRUCTION CARRY A CE MARKING.

REV	DESCRIPTION	DRAWN	CHKD	DATE
H	AMENDMENTS NOTED AS PER COUNCIL REQUEST - LIVING ROOM INCREASED TO 3.2M WIDE BED 2 REARRANGED FOR 2ND SINGLE BED LAYOUT	AB	AB	02.03.2024

BED 1 WARDROBE ROTATED TO FACE DOOR
 BED 1 KNOCK OUT PANEL NOTED

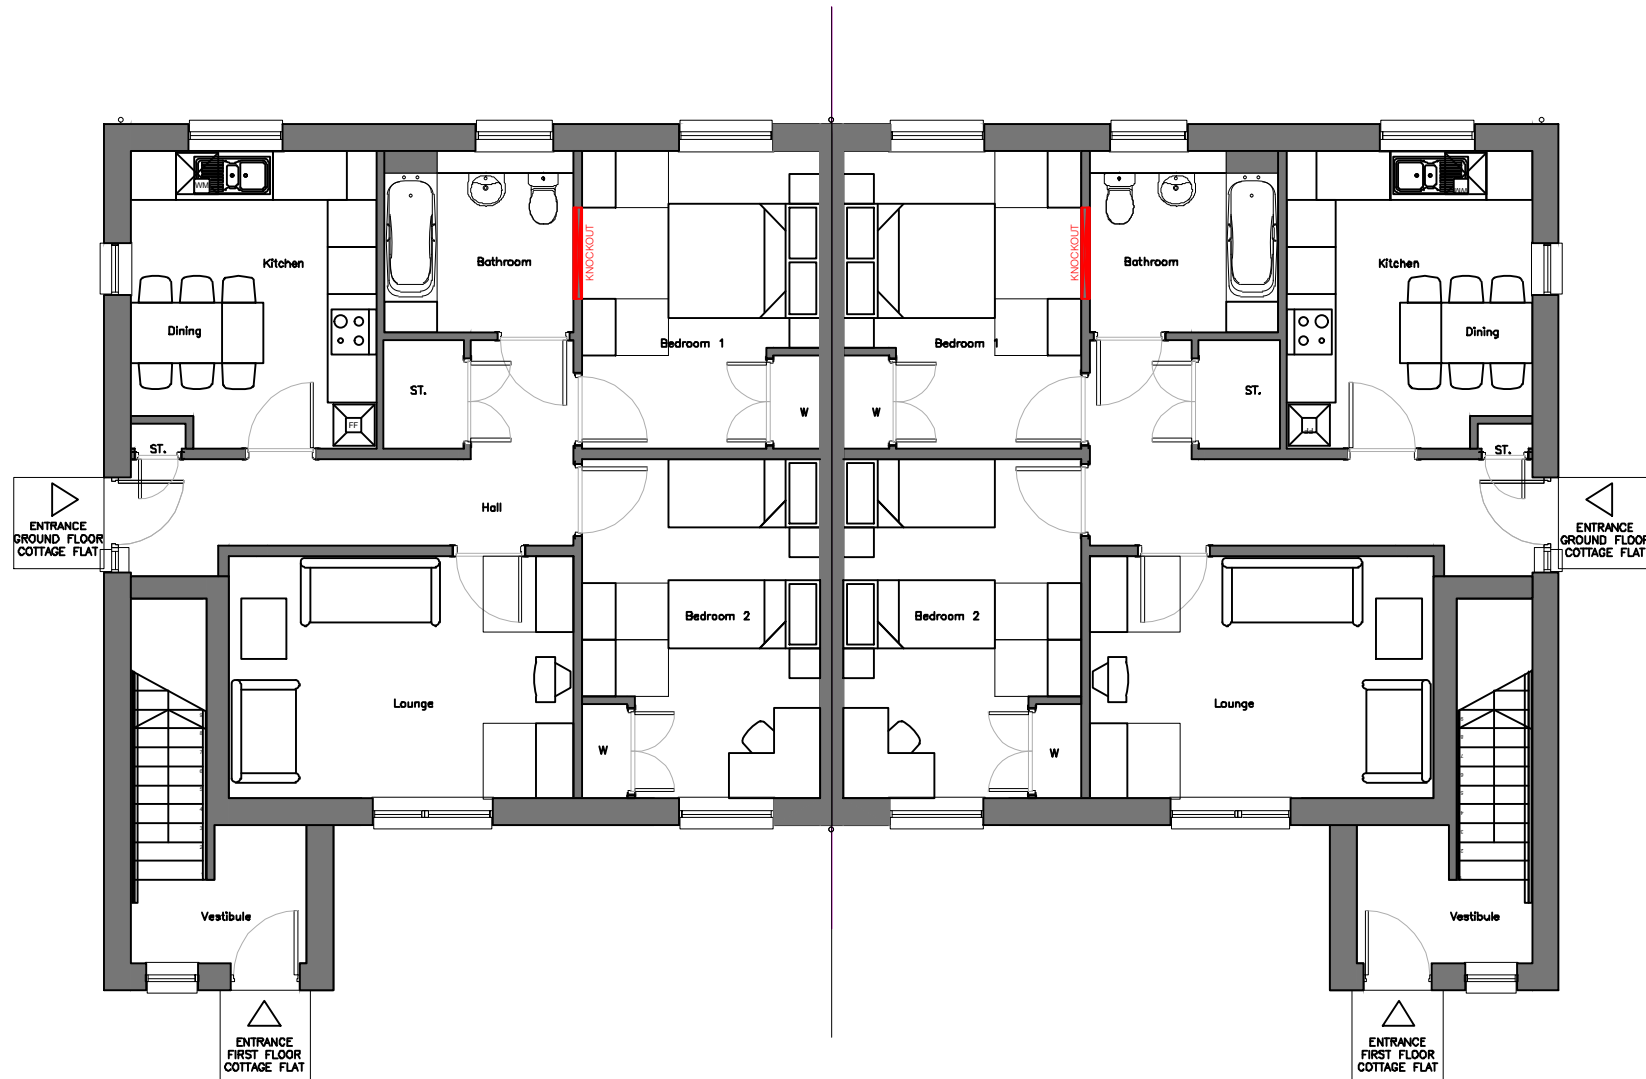

ema
 architects + masterplanners

42 CHARLOTTE SQUARE
 EDINBURGH
 EH2 4HQ
 E INFO@EMA-ARCHITECTS.CO.UK T 0131 247 1450
 W WWW.EMA-ARCHITECTS.CO.UK

AS HOMES
 RESIDENTIAL DEVELOPMENT
 FERGUSLIE PARK
 PAISLEY

FLOOR PLANS
 TYPE V (GF)
 2 BED COTTAGE FLATS

SCALE / SIZE	DATE / DRAWN	PROJ. TYPE	SHEET No. / No. SHEETS
1:100 / A3	02.10.19 / AB		1 / 1
DRAWING REFERENCE 19176(SK)110-H			
ISSUE PURPOSE SKETCH	WORK STAGE DESIGN	FILE CLASSIFICATION RESIDENTIAL	FILE REFERENCE 19176(SK)110