


AUCHENGREOCH SCHEDULE OF ACCOMMODATION

House Type	No.
4P House	15
6P House	12
8P House	2
2P Cottage Flat	8
4P Cottage Flat	2
TOTAL	39
PARKING	146 % 14no. visitor spaces 57

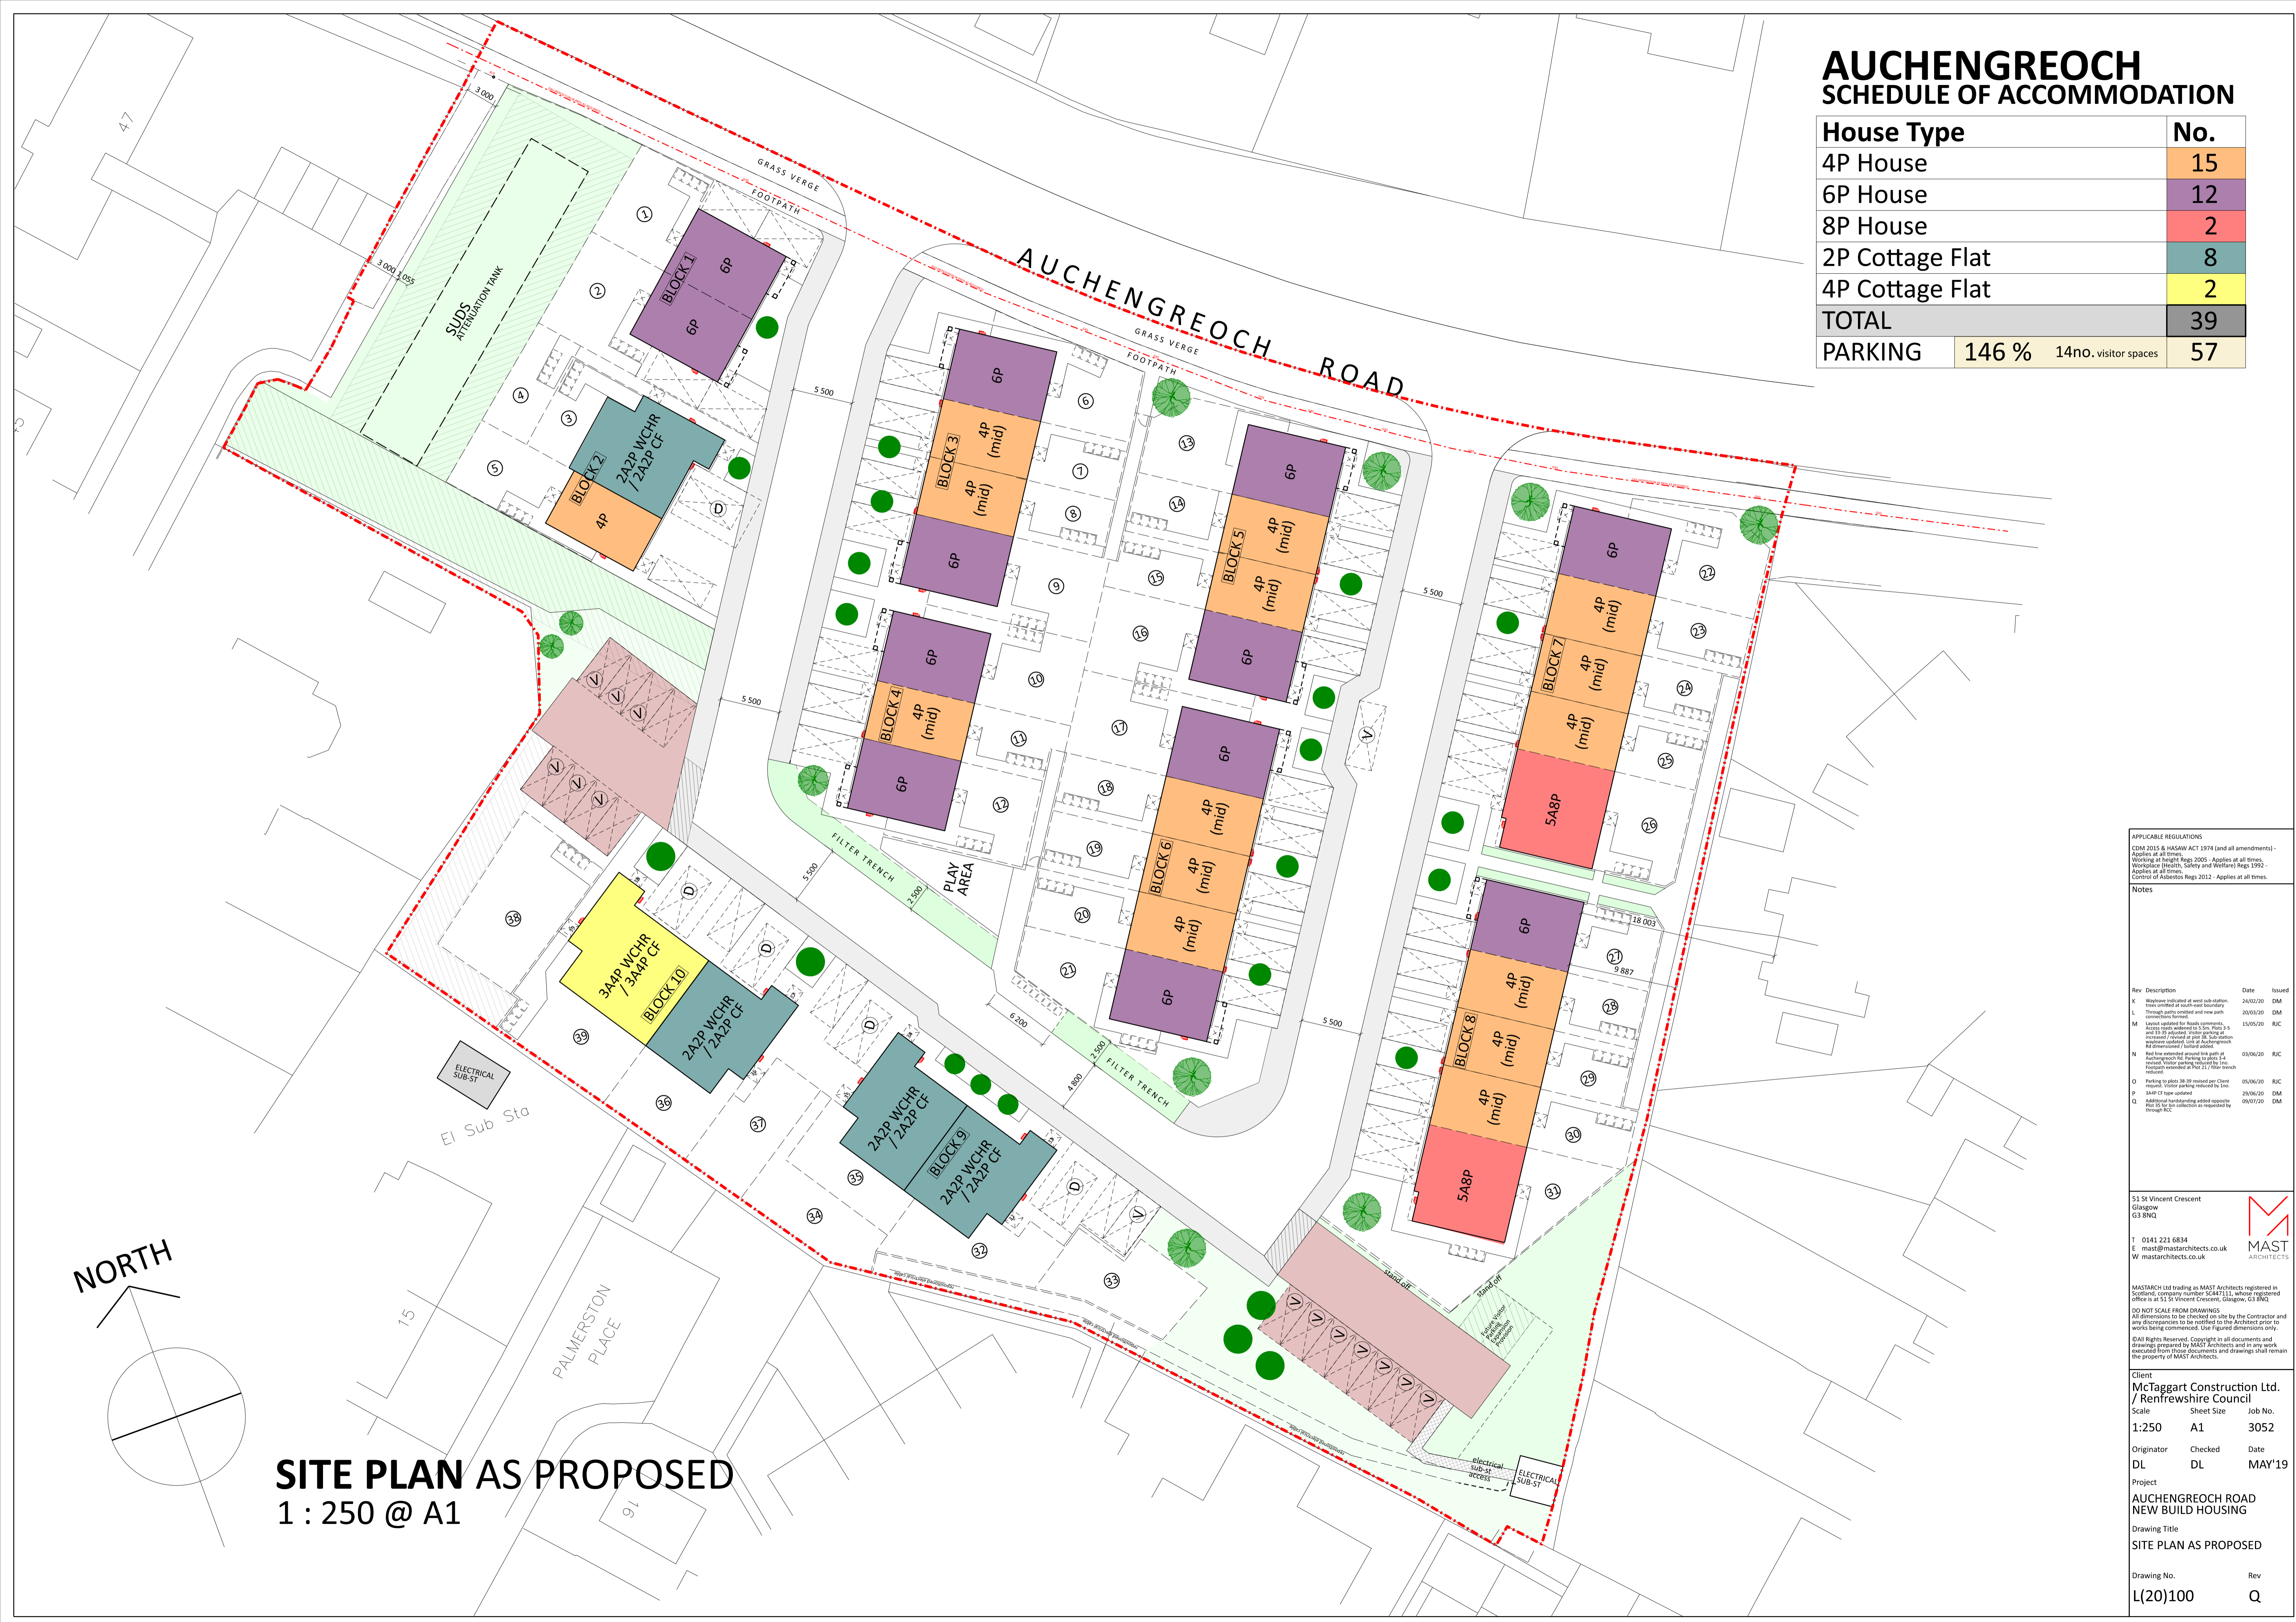

SITE PLAN AS PROPOSED
1 : 250 @ A1

APPLICABLE REGULATIONS
 CDM 2015 & HASAW ACT 1974 (and all amendments) - Applies at all times.
 Working at Height Regs 2005 - Applies at all times.
 Workplaces (Health, Safety and Welfare) Regs 1992 - Applies at all times.
 Control of Asbestos Regs 2012 - Applies at all times.

Notes

Rev	Description	Date	Issued
R	Waylines indicated at west sub-station. Trees omitted at south-east boundary. Through paths omitted and new path connections formed.	24/02/20	DM
L	Levels updated for levels comments. Levels omitted to 5.5m. Plot 3 is omitted. 10m wide strip of ground between plot 3 and plot 4 is omitted. Use of Auchengreoch 88 dimensioned further above.	15/05/20	RUC
N	Red line extended around the path at Auchengreoch 88. Parking spaces 1-4. Footpath extended as per 22 / filter trench omitted.	03/06/20	RUC
O	Parking to plot 3B 39 revised per Client request. Visitor parking revised by line.	03/06/20	RUC
P	3A4P CF type updated.	29/06/20	DM
Q	Additional numbering added opposite Plot 3B for collection as requested by through RUC.	05/07/20	DM

51 St Vincent Crescent
Glasgow
G3 8NQ

T 0141 221 6834
E mast@mastarchitects.co.uk
W mastarchitects.co.uk

MAST ARCHITECTS

MASTARCH Ltd trading as MAST Architects registered in Scotland, company number SC44711, whose registered office is at 51 St Vincent Crescent, Glasgow, G3 8NQ.

DO NOT SCALE FROM DRAWINGS.
All dimensions to be checked on site by the Contractor and any discrepancies to be notified to the Architect prior to works being commenced. Use Figure dimensions only.

© All Rights Reserved. Copyright in all documents and drawings prepared by MAST Architects and in any work executed from those documents and drawings shall remain the property of MAST Architects.

Client
McTaggart Construction Ltd. / Renfrewshire Council

Scale Sheet Size Job No.
1:250 A1 3052

Originator Checked Date
DL DL MAY'19

Project
**AUCHENGREOCH ROAD
NEW BUILD HOUSING**

Drawing Title
SITE PLAN AS PROPOSED

Drawing No. Rev
L(20)100 Q