


- ### NOTES
- ORDNANCE SURVING MAPPING LICENSE DISCLAIMER
THIS DRAWING CONTAINS DATA BASED ORDNANCE SURVEY MAPPING. REPRODUCED BY PERMISSION OF HMS. CROWN COPYRIGHT. ALL RIGHTS RESERVED. 2022. LICENSE NUMBER 0100091073
- DO NOT SCALE FROM THIS DRAWING MANUALLY OR ELECTRONICALLY
 - THIS DRAWING IS TO BE READ IN CONJUNCTION WITH ALL OTHER RELEVANT PROJECT INFORMATION.
 - ALL DATUM LEVELS ARE IN METRES AND DIMENSIONS ARE IN MILLIMETRES UNLESS OTHERWISE STATED
 - UNLESS OTHERWISE STATED, ALL EXISTING ROAD MARKINGS AND TRAFFIC SIGNS TO BE RETAINED.

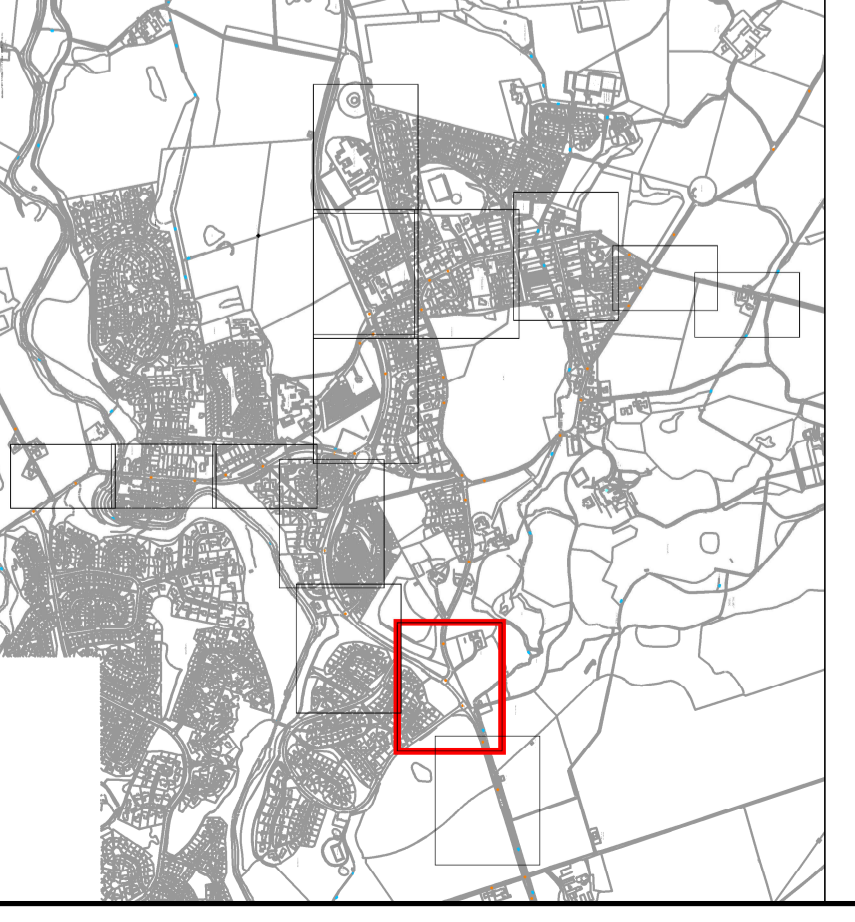

Rev	Date	Description	Appr	CHK	Appr
P01	28.06.2022	FIRST ISSUE	RE	CD	LM
P02	15.09.2022	SECOND ISSUE	RE	CD	LM
P03	12.09.2023	THIRD ISSUE	RE	CD	LM

This drawing should not be relied on or used in circumstances other than those for which it was originally prepared and for which Sweco UK Limited was commissioned. Sweco UK Limited accepts no responsibility for the drawing or any other matter in relation to which Sweco UK Limited was commissioned. Any use of this drawing in any other context is the sole responsibility of the user. Sweco UK Limited is not liable for any damage arising therefrom.
COPYRIGHT © Sweco 2022

2nd Floor, Quay 2
139 Fountainbridge
Edinburgh
EH3 9QG
Tel: +44 (0) 131 550 6300
Web: www.sweco.co.uk



Client
Renfrewshire Council

Project Title
VILLAGE TRAFFIC REDUCTION TRIAL STUDY RC-CPU-21-125

Drawing Title
HOUSTON DESIGN INTERVENTIONS SHEET 8 OF 12

Purpose of Issue
PRELIMINARY

Sheet	Sheet Description	Drawn	Designed	Checked	Approved
S2	FOR INFORMATION	RE	RE	CD	LM
A1	Scale 1:500	A1	A1	204806	P03

Drawing Number
204806-SWE-XX-XX-D-H-1008