


- NOTES**
- DO NOT SCALE FROM THIS DRAWING MANUALLY OR ELECTRONICALLY
  - THIS DRAWING IS TO BE READ IN CONJUNCTION WITH ALL OTHER RELEVANT PROJECT INFORMATION.
  - ALL DATUM LEVELS ARE IN METRES AND DIMENSIONS ARE IN MILLIMETRES UNLESS OTHERWISE STATED
  - UNLESS OTHERWISE STATED, ALL EXISTING ROAD MARKINGS AND TRAFFIC SIGNS TO BE RETAINED.

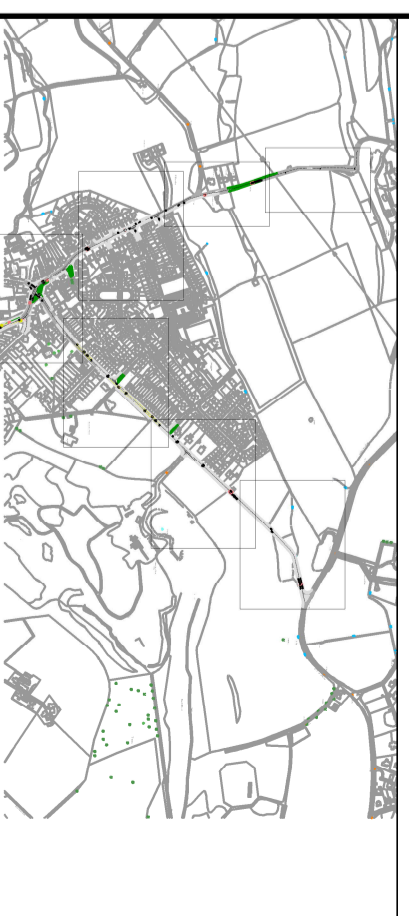

Rev	Date	Amendment Details	Drn	Chk	Appr
P01	26.06.2022	FIRST ISSUE	RE	CD	LM
P02	15.09.2022	SECOND ISSUE	RE	CD	LM
P03	07.08.2022	THIRD ISSUE	RE	CD	LM
P04	12.09.2023	FOURTH ISSUE	RE	CD	LM
P05	19.10.2023	FIFTH ISSUE	RE	CD	LM

This drawing should not be relied on or used in circumstances other than those for which it was originally prepared and for which Sweco UK Limited was commissioned. Sweco UK Limited accepts no responsibility for this drawing or any other matter in respect of which Sweco UK Limited was commissioned and any liability is hereby excluded to the maximum extent permitted by law. Sweco UK Limited is not responsible for damage arising therefrom. Copyright © Sweco 2022

2nd Floor, Quay 2  
139 Fourslandbridge  
Edinburgh  
EH3 9QG  
Tel: +44 (0) 131 550 6300  
Web: www.sweco.co.uk



Client  
**Renfrewshire Council**

Project Title  
**VILLAGE TRAFFIC REDUCTION  
TRIAL STUDY  
RC-CPU-21-125**

Drawing Title  
**KILBARCHAN  
DESIGN INTERVENTIONS  
SHEET 5 OF 11**

Purpose of Issue  
**PRELIMINARY**

Stage S2 Site Description

Drawn	Designed	Checked	Approved
RE	RE	CD	LM

Sheet No A1 Scale 1:500 Sweco Ref 204806 Revision P05

Drawing Number  
**204806-SWE-XX-XX-D-H-3005**

