



S

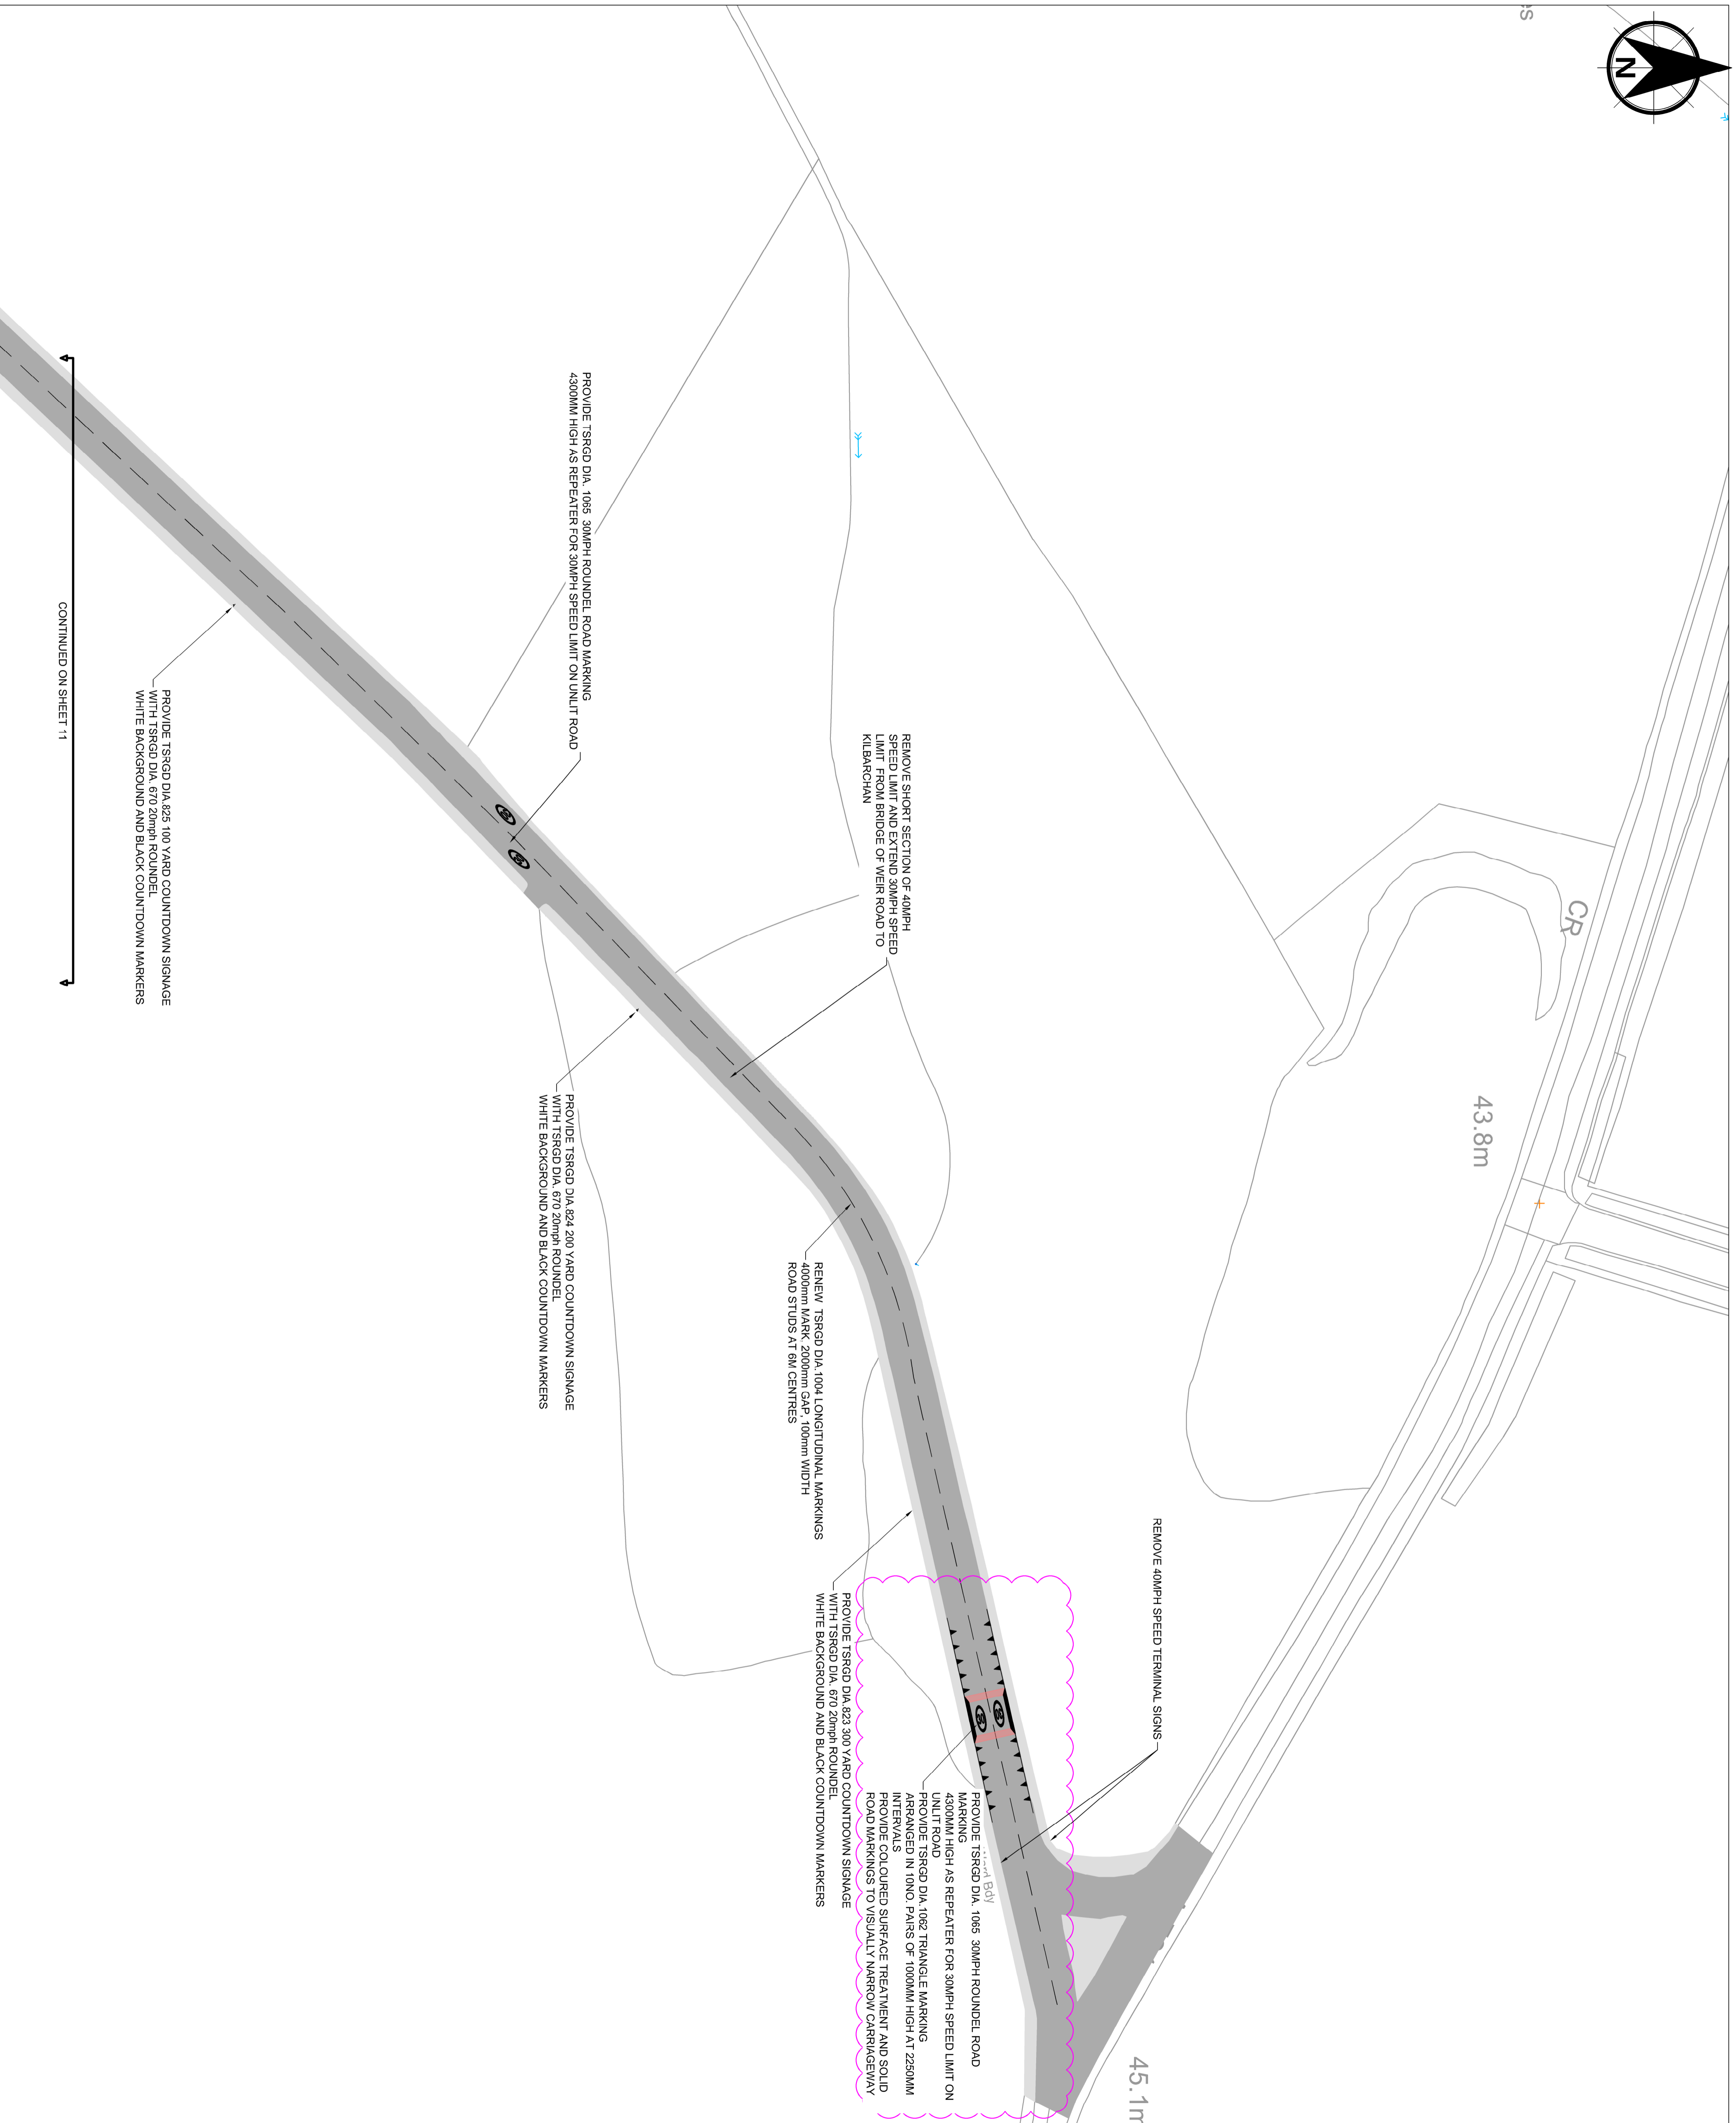

NOTES

- ORDNANCE SURVING MAPPING LICENSE DISCLAIMER**
THIS DRAWING CONTAINS DATA BASED ON ORDNANCE SURVEY MAPPING, REPRODUCED BY PERMISSION OF HMSSO. CROWN COPYRIGHT, ALL RIGHTS RESERVED. 2022. LICENSE NUMBER: 0100091873
- DO NOT SCALE FROM THIS DRAWING MANUALLY OR ELECTRONICALLY
 - THIS DRAWING IS TO BE READ IN CONJUNCTION WITH ALL OTHER RELEVANT PROJECT INFORMATION.
 - ALL DATUM LEVELS ARE IN METRES AND DIMENSIONS ARE IN MILLIMETRES UNLESS OTHERWISE STATED
 - UNLESS OTHERWISE STATED, ALL EXISTING ROAD MARKINGS AND TRAFFIC SIGNS TO BE RETAINED.

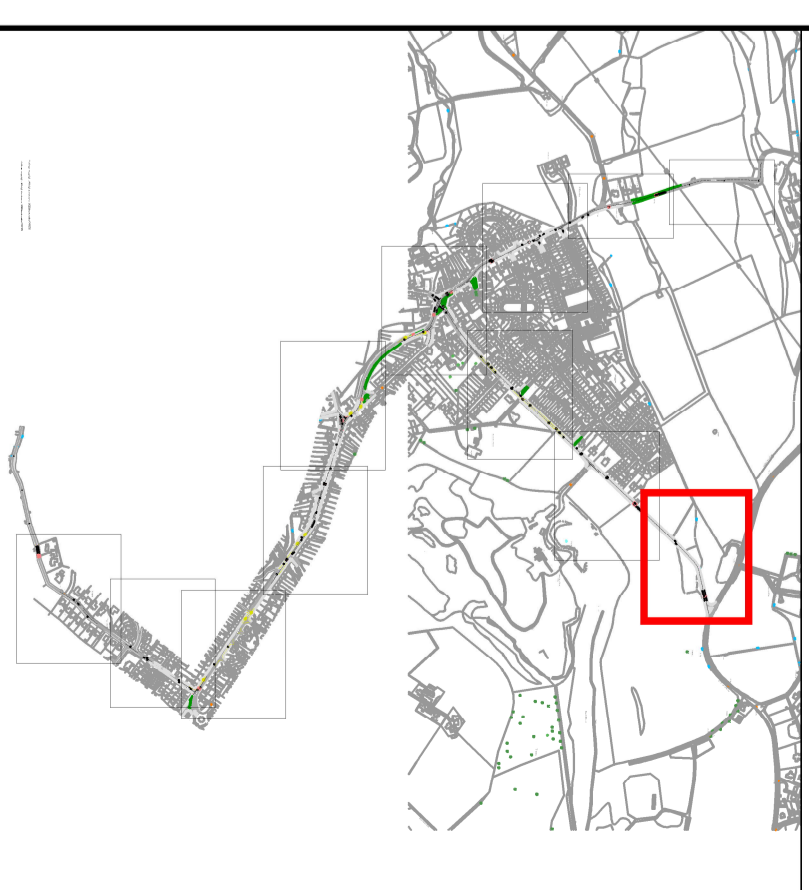

Rev	Date	Amendment Details	Dwn	CHK	App?
P01	26.06.2022	FIRST ISSUE	RE	CD	LM
P02	15.09.2022	SECOND ISSUE	RE	CD	LM
P03	07.08.2022	THIRD ISSUE	RE	CD	LM
P04	12.09.2023	FOURTH ISSUE	RE	CD	LM
P05	19.10.2023	FIFTH ISSUE	RE	CD	LM

This drawing should not be relied on or used in circumstances other than those for which it was originally prepared and for which Sweco UK Limited was commissioned. Sweco UK Limited accepts no responsibility for the drawing or any other matter prepared by whom a view was commissioned. Any design or construction shall be subject to the conditions of the contract between Sweco UK Limited and the client. Sweco UK Limited is not liable for any loss or damage arising therefrom.
COPYRIGHT © Sweco 2022

2nd Floor, Quay 2
139 Fountainbridge
Edinburgh
EH3 9QG
Tel: +44 (0) 131 550 6300
Web: www.sweco.co.uk

Renfrewshire Council

Client

Project Title
VILLAGE TRAFFIC REDUCTION TRIAL STUDY RC-CPU-21-125

Drawing Title
KILBARCHAN DESIGN INTERVENTIONS SHEET 11 OF 11

Purpose Of Issue
PRELIMINARY

Sheet	S2			Sheet Description
Drawn	RE	Designed	RE	Checked
Sheet Size	A1	Scale	1:500	Sweco Ref
Drawing Number	204806-SWE-XX-XX-D-H-3011			Revision
				P05